


OVERLAPPING BOARDS  
WITH 2" SPACING, O.C.

BRICK COLUMN SHALL BE ON  
EACH PROPERTY CORNER

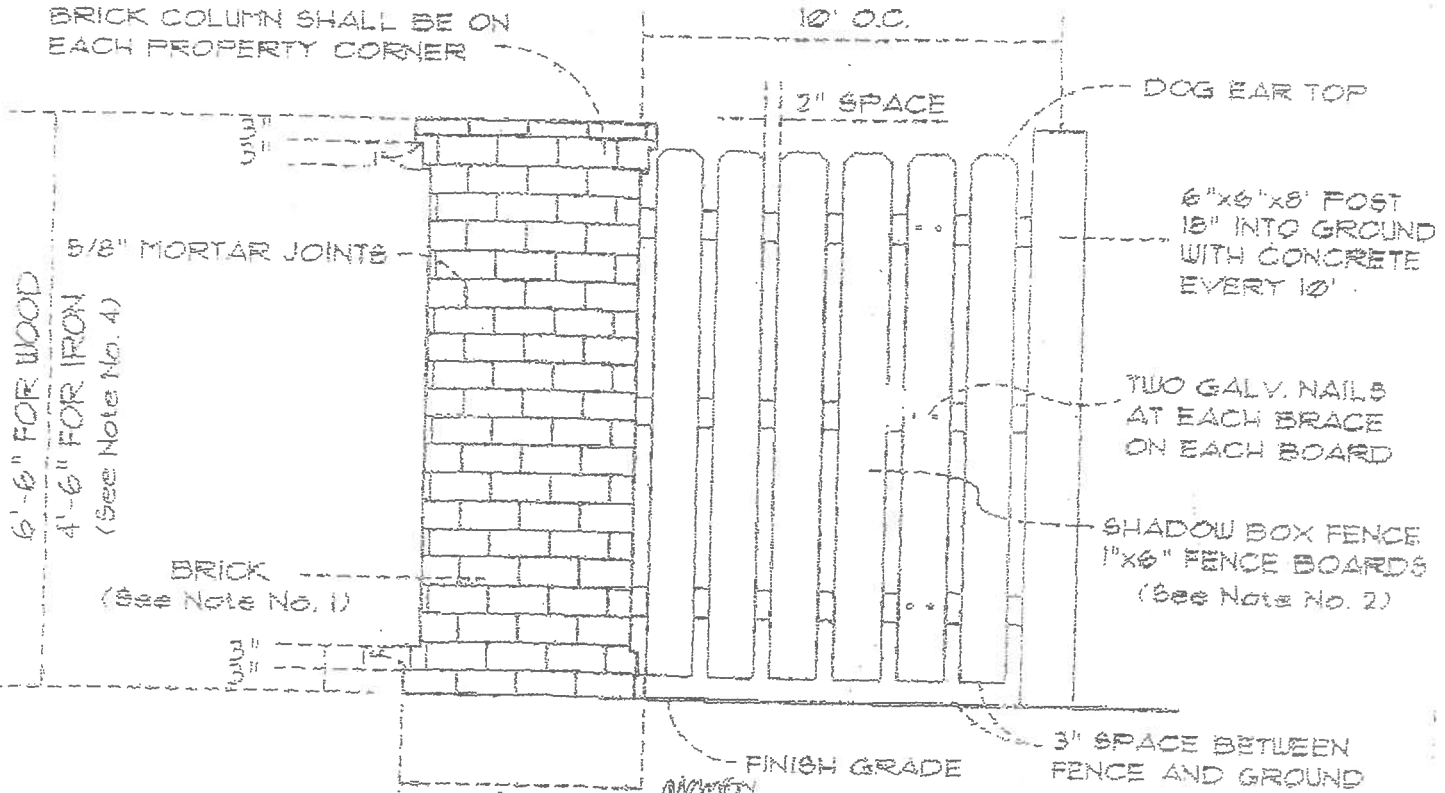

NOTE:

1. LOTS THAT ABUTT THE PLANTATION LOTS ON LA HIGHWAY 44 SHALL USE THE SAME BRICK AS ON THE ENTRY WALL OF PELICAN POINT. ALL OTHER LOTS SHALL USE THE SAME BRICK ON FENCE POST AS USED ON HOUSE.
2. ALL FENCE BOARDS SHALL BE CEDAR WITH NO STAIN.
3. ALL OTHER WOOD SHALL BE PRESSURE TREATED LUMBER.
4. FOR GOLF COURSE LOTS OR LAKE LOTS INSTALLING A FENCE, THE COLUMN HEIGHT WOULD BE 4'-6" AND THE IRON WOULD BE 4' HIGH. THE DESIGN OF THE IRON FENCE MUST BE SUBMITTED TO THE ACC FOR APPROVAL PRIOR TO INSTALLATION.



**PELICAN POINT**  
Golf Community

6' WOOD FENCE WITH BRICK COLUMN  
OR 4' BRICK COLUMN WITH IRON FENCE

(NOT TO SCALE)